



ADIRONDACK COAST SPORTS

BUILDING COMMUNITY
THROUGH SPORT.













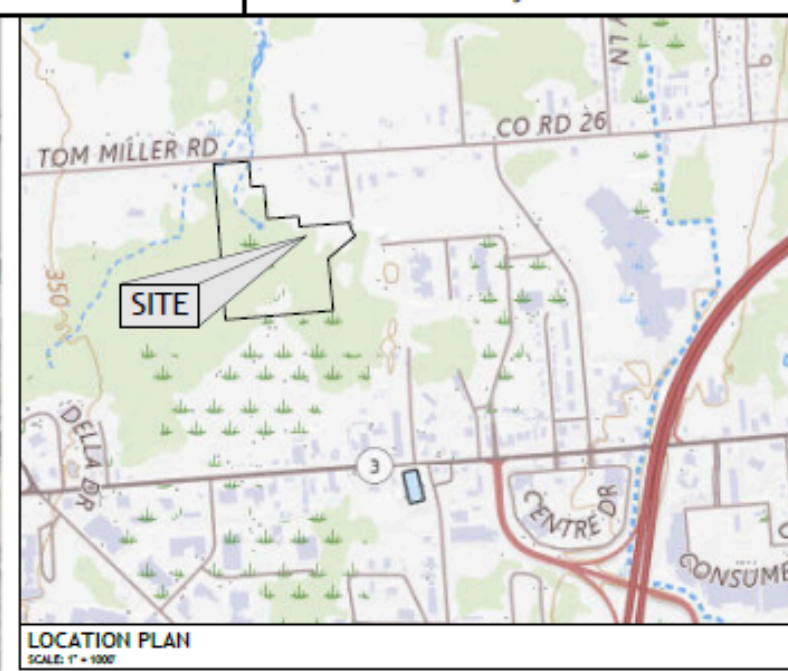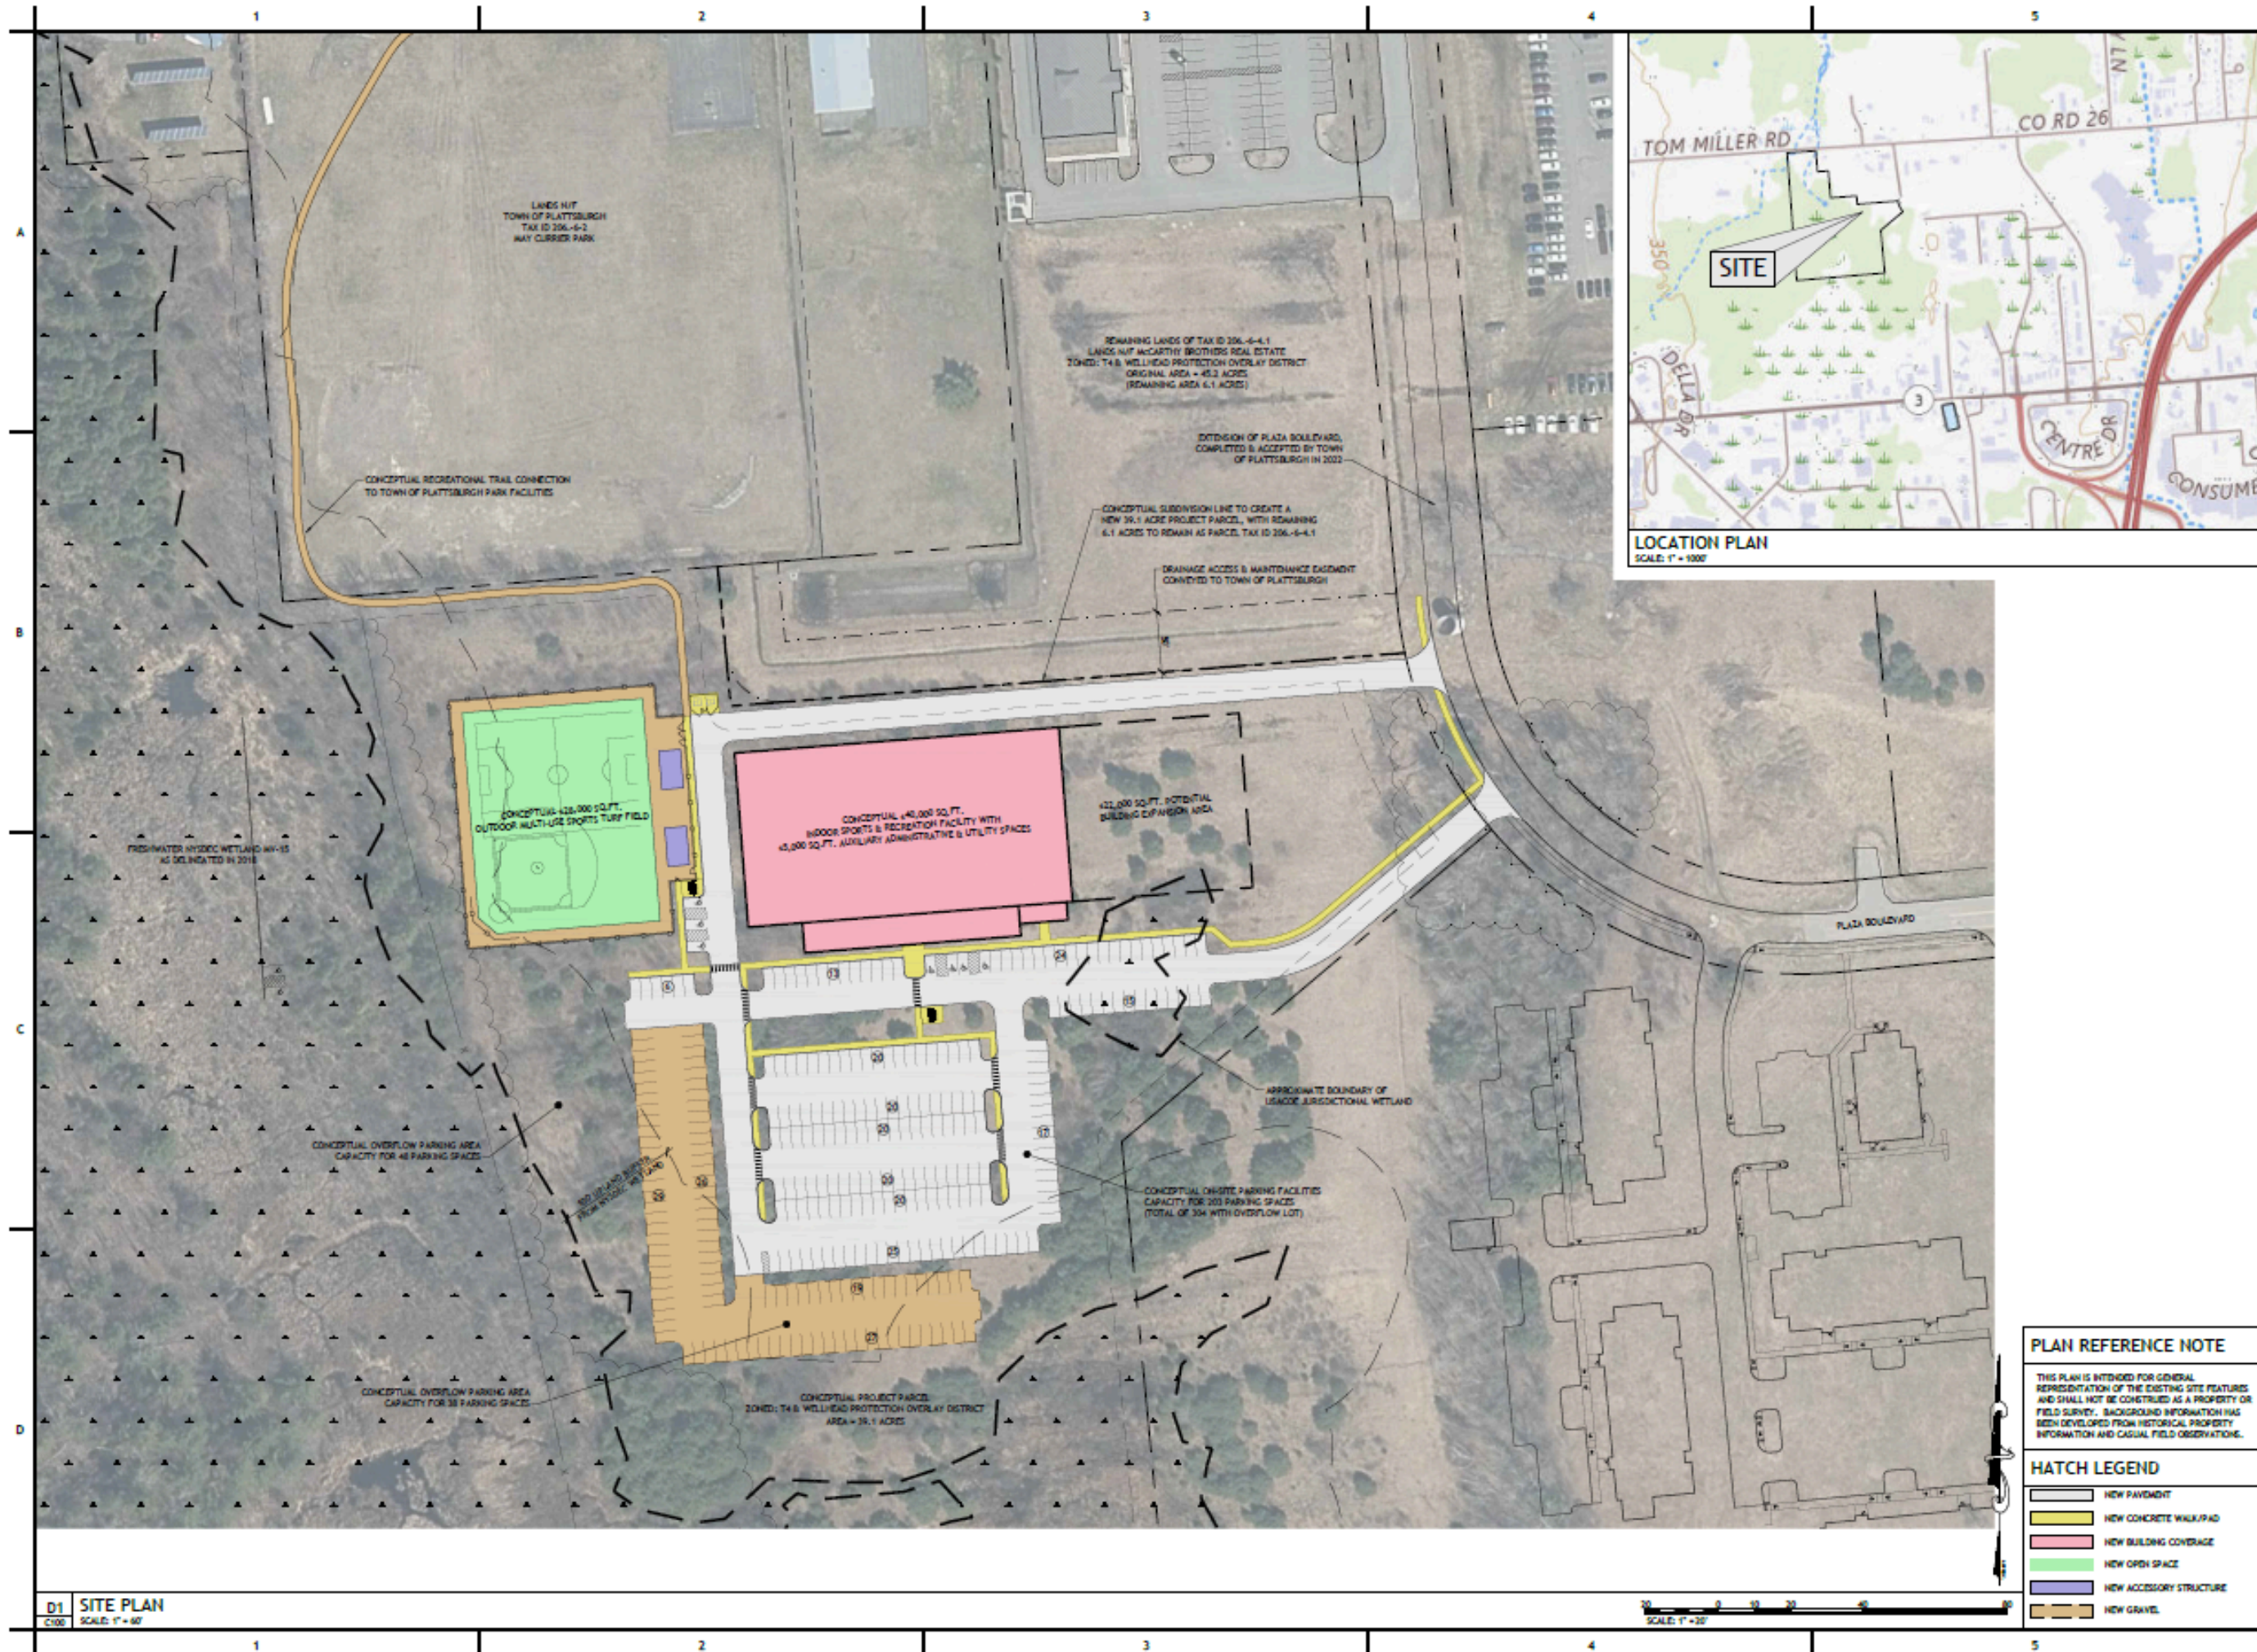

ARCHITECTURAL & ENGINEERING PROFESSIONALS, P.C.

TOWN OF PLATTSBURGH - DRI
 PROJECT: ELEVATE518, LLC

SCHEMATIC DESIGN PHASE SERVICES 30%



REVISIONS

| # | BY | DATE |
|---|----|------|
| | | |
| | | |
| | | |
| | | |
| | | |
| | | |
| | | |
| | | |
| | | |
| | | |

SITE SKETCH PLAN

PROJECT NO. 23025-002
 DATE 09-12-24
 DRAWN BY MSC
 CHECKED BY JAA

C100

PLAN REFERENCE NOTE
 THIS PLAN IS INTENDED FOR GENERAL REPRESENTATION OF THE EXISTING SITE FEATURES AND SHALL NOT BE CONSIDERED AS A PROPERTY OR FIELD SURVEY. BACKGROUND INFORMATION HAS BEEN DEVELOPED FROM HISTORICAL PROPERTY INFORMATION AND CASUAL FIELD OBSERVATIONS.

HATCH LEGEND

- NEW PAVEMENT
- NEW CONCRETE WALK/PAD
- NEW BUILDING COVERAGE
- NEW OPEN SPACE
- NEW ACCESSORY STRUCTURE
- NEW GRAVEL

D1 SITE PLAN

